


REAR ELEVATION



FRONT ELEVATION

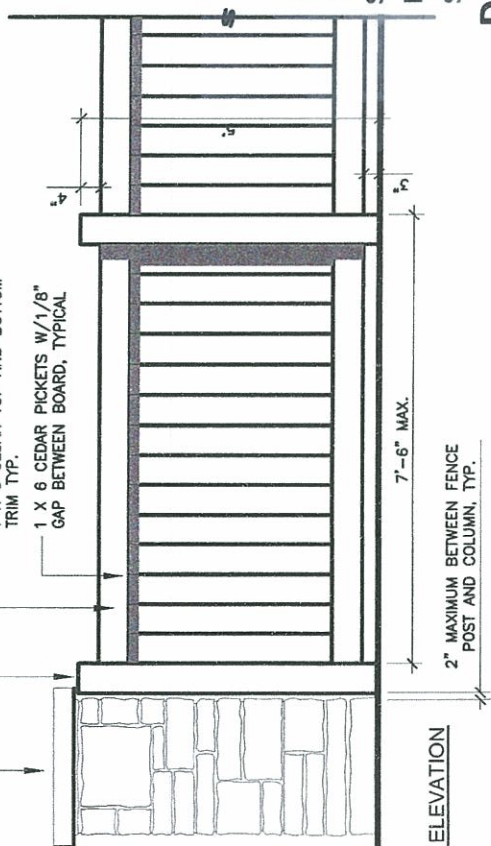

SECTION

NOTES:
 5' PRIVACY FENCE TO BE ALLOWED ON THE BACK OF LOTS THAT BACK DIRECTLY TO ANOTHER LOT, SIDE LOTS THAT ARE DIRECTLY ADJACENT TO ANOTHER LOT OR SIDE LOTS THAT ARE ADJACENT TO STREETS. PRIVACY FENCE IS NOT ALLOWED FOR SIDE OR BACK LOTS THAT ARE ADJACENT TO OPEN SPACE.
 ALL FENCING MATERIALS SHALL BE CEDAR OR PRESSURE TREATED LUMBER #1 GRADE AS DESIGNATED ON FENCING DETAILS.

ALL WOOD FENCING MATERIAL SHALL BE TREATED WITH A MINIMUM OF 2 COATS OPAQUE STAIN OR AS REQUIRED TO ACHIEVE COVERAGE. SEE COVEANTS FOR STAIN COLOR.
Stain color in Filing 1 (Summerfield's) shall be

KWAL Traditional Russet Product # 9503 (Water based stain)


Store order # 11-310 F. C.

DISTRICT FENCING Detail - Fence Type 1

July 23, 2009

FENCE TYPE 1 - 5 FOOT PRIVACY FENCE

NOT TO SCALE

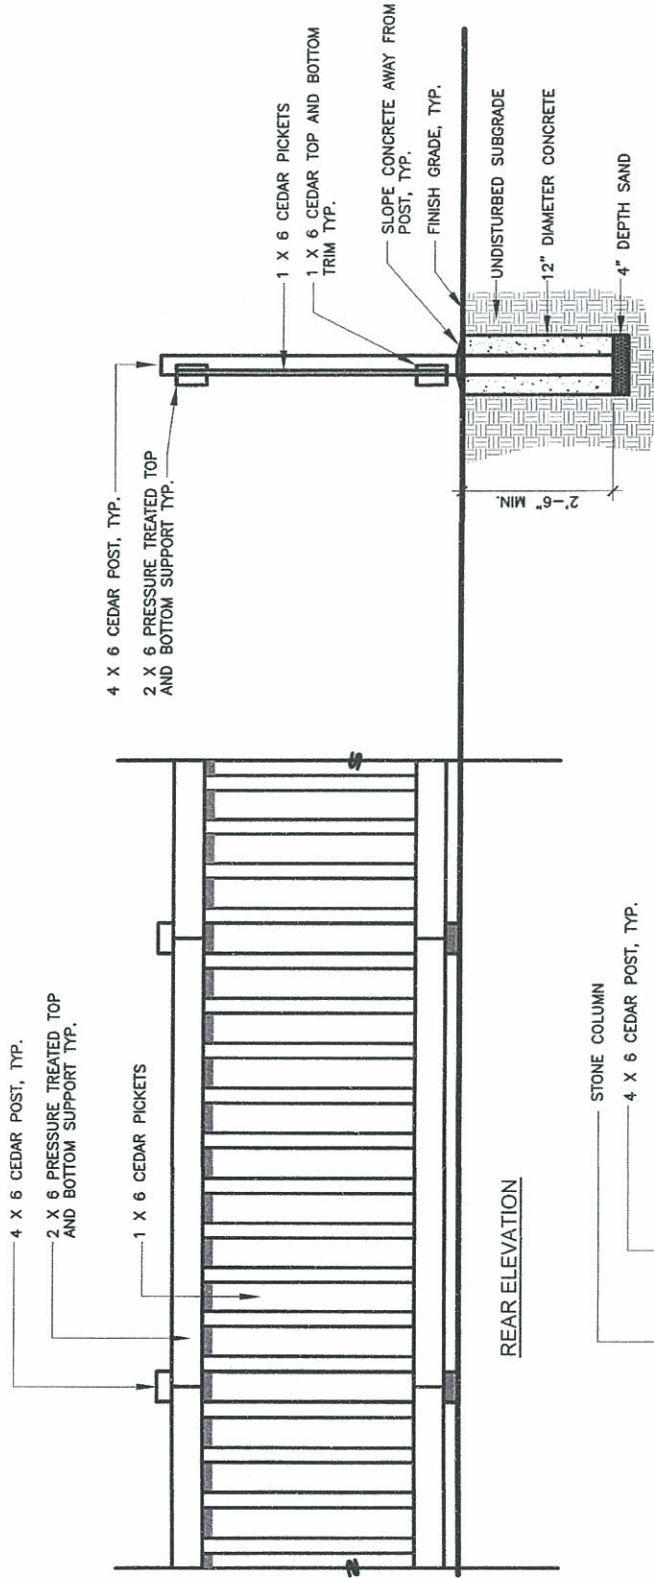

SECTION

NOTES:
 FENCE TYPE 2 SHALL BE REQUIRED FOR FENCING THAT IS ADJACENT TO OPEN SPACE.
 ALL FENCING MATERIALS SHALL BE CEDAR OR PRESSURE TREATED LUMBER #1 GRADE AS DESIGNATED ON FENCING DETAILS.

ALL WOOD FENCING MATERIAL SHALL BE TREATED WITH A MINIMUM OF 2 COATS OPAQUE STAIN OR AS REQUIRED TO ACHIEVE COVERAGE. SEE COVEANTS FOR STAIN COLOR.
Stain color in Filing 1 (Summerfield's) shall be

KWAL Traditional Russet Product # 9503 (Water based stain)
 Store order # 11-310 F. C.

DISTRICT FENCING Detail - Fence Type 2

July 23, 2009

REAR ELEVATION

4 X 6 CEDAR POST, TYP.
 2 X 6 PRESSURE TREATED TOP AND BOTTOM SUPPORT TYP.
 1 X 6 CEDAR PICKETS

STONE COLUMN
 4 X 6 CEDAR POST, TYP.
 1 X 6 CEDAR TOP AND BOTTOM TRIM TYP.
 1 X 6 CEDAR PICKETS W/ 3" GAP, TYP.

FRONT ELEVATION


7'-6" MAX.
 2" MAXIMUM BETWEEN FENCE POST AND COLUMN, TYP.

FENCE TYPE 2 - FIVE FOOT PICKET FENCE

NOT TO SCALE

4 X 6 CEDAR POST, TYP.
2 X 6 PRESSURE TREATED TOP
AND BOTTOM SUPPORT TYP.


1 X 6 CEDAR PICKETS

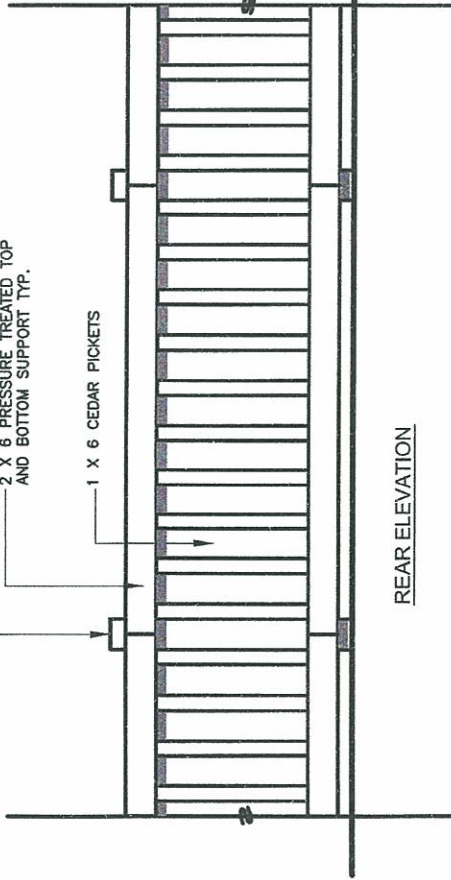

4 X 6 CEDAR POST, TYP.
2 X 6 PRESSURE TREATED TOP
AND BOTTOM SUPPORT TYP.

1 X 6 CEDAR PICKETS
1 X 6 CEDAR TOP AND BOTTOM
TRIM TYP.


SLOPE CONCRETE AWAY FROM
POST, TYP.
FINISH GRADE, TYP.

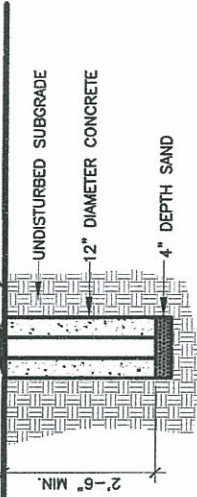

4 X 6 CEDAR POST, TYP.

1 X 6 CEDAR TOP AND BOTTOM
TRIM TYP.

1 X 6 CEDAR PICKETS W/ 3"
GAP, TYP.

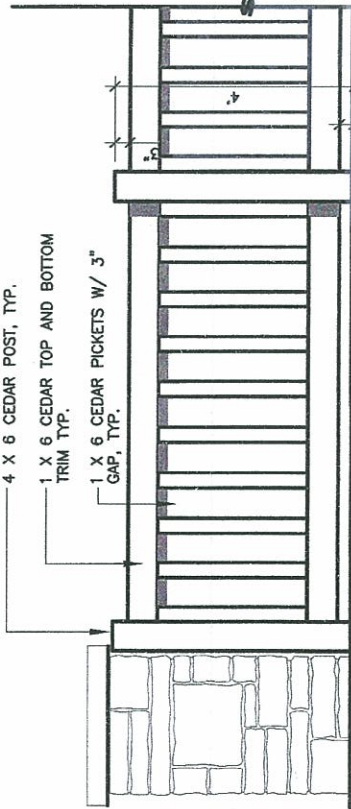

NOTES:
FENCE TYPE 3 SHALL BE REQUIRED AS SHOWN ON THE
FENCING PLAN OR AS ALLOWED BY THE SOUTH TIMNATH
METRO DISTRICT.

ALL FENCING MATERIALS SHALL BE CEDAR OR PRESSURE
TREATED LUMBER #1 GRADE AS DESIGNATED ON FENCING
DETAILS.

ALL WOOD FENCING MATERIAL SHALL BE TREATED WITH A
MINIMUM OF 2 COATS OPAQUE STAIN OR AS REQUIRED TO
ACHIEVE COVERAGE. SEE COVEANTS FOR STAIN COLOR.

Stain color in Filing 1 (Summerfield's) shall be

KWAL Traditional Russet Product # 9503 (Water based stain)



Store order # 11-310 F. C.

DISTRICT FENCING Detail - Fence Type 3

July 23, 2009

FENCE TYPE 3 - FOUR FOOT PICKET FENCE

SCALE 1/2" = 1'-0"

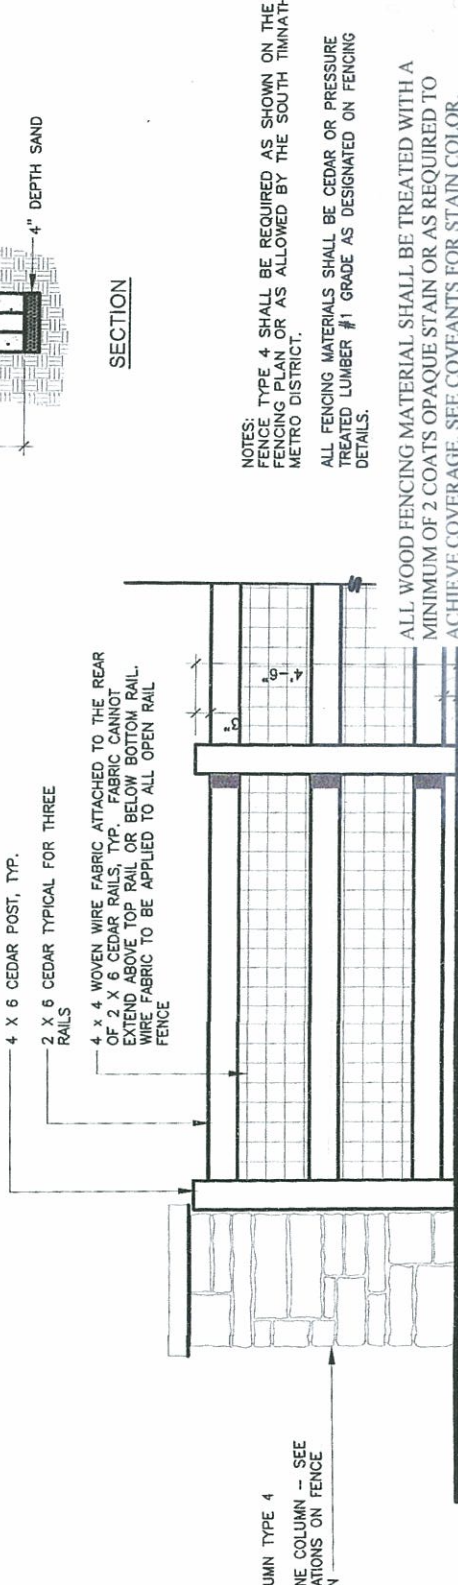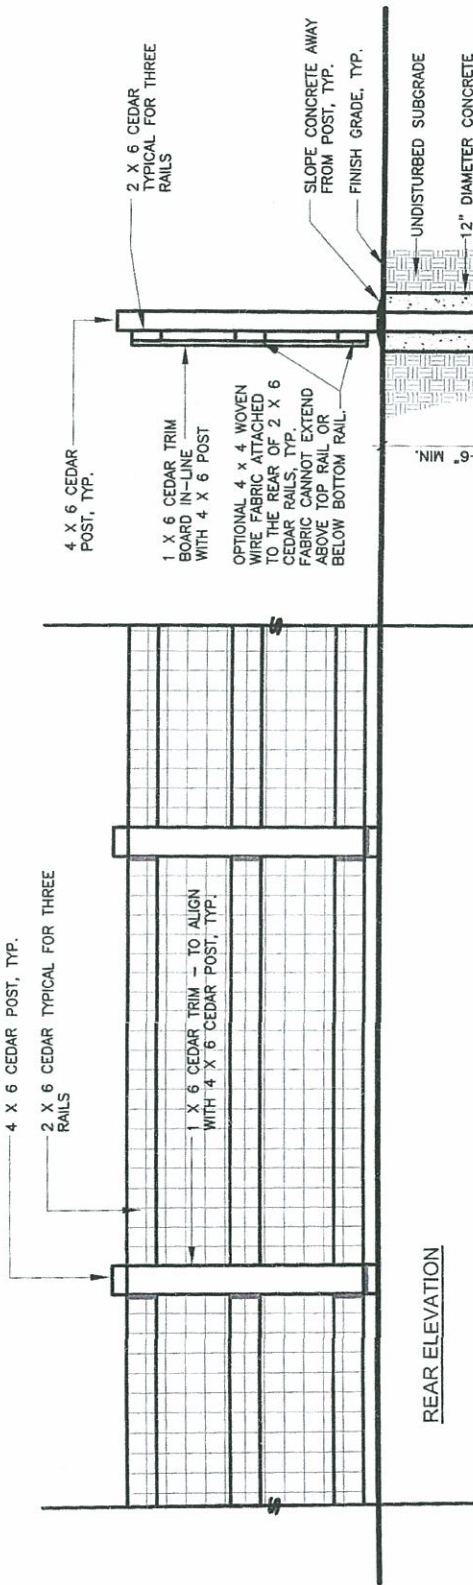

REAR ELEVATION

FRONT ELEVATION

SECTION

NOTES:
 FENCE TYPE 4 SHALL BE REQUIRED AS SHOWN ON THE FENCING PLAN OR AS ALLOWED BY THE SOUTH TIMNATH METRO DISTRICT.
 ALL FENCING MATERIALS SHALL BE CEDAR OR PRESSURE TREATED LUMBER #1 GRADE AS DESIGNATED ON FENCING DETAILS.

ALL WOOD FENCING MATERIAL SHALL BE TREATED WITH A MINIMUM OF 2 COATS OPAQUE STAIN OR AS REQUIRED TO ACHIEVE COVERAGE. SEE COVEANTS FOR STAIN COLOR.

Stain color in Filing 1 (Summerfield's) shall be KWAL Traditional Russet Product # 9503 (Water based stain)
 Store order # 11-310 F. C.

DISTRICT FENCING Detail - Fence Type 4
 July 23, 2009

FENCE TYPE 4 - OPEN RAIL FENCE
 SCALE 1/2" = 1'-0"

Kwal Paint #63

4215 Corbett Drive

Fort Collins CO 80525

03/01/2011

MILLENNIUM FORMULA BOOK
MILLENNIUM FORMULA BOOK

B	1Y40.000/48
F	1Y32.000/48
L	3Y44.000/48
KX	0Y28.000/48

ID: 11-310FC
Name: 9503 TRADITIONAL RUS
Can: GALLON
Base: DB
DB: C:\GDATA1_3

CUSTOM COLOR JOB RECORD

Account South Timnath Metro District Date 11/5/10

Job STMD Fence Area _____

Product 9503 Quantity _____ Price _____

Color Traditional Russet Invoiced as 11-310.F.C.

Formula
B-y46 _____
F-y32 _____
L-3y44 _____
KX-28/01 _____

Mixed By TU



SOUTH TIMNATH METRO DISTRICTS STAIN (SUMMERFIELDS AND THE PRESERVE)