

**TIMNATH SOUTH METRO DISTRICT - FILING ONE
FENCE DETAIL- TYPE 1**

JUNE 15, 2010--NOT TO SCALE

HOMEOWNER FENCING

NOTES:
5' PRIVACY FENCE TO BE ALLOWED ON THE BACK OF LOTS THAT BACK DIRECTLY TO ANOTHER LOT AND SIDE LOTS THAT ARE DIRECTLY ADJACENT TO ANOTHER LOT.


ALL FENCING MATERIALS SHALL BE CEDAR.

ALL WOOD FENCING MATERIAL SHALL BE TREATED WITH A MINIMUM OF 2 COATS OPAQUE STAIN OR AS REQUIRED TO ACHIEVE COVERAGE.

Stain color in Filing 1 (Summerfield's) shall be

KWAL Traditional Russet Product # 9503 (Water based stain)

Store order # 11-310 F. C.

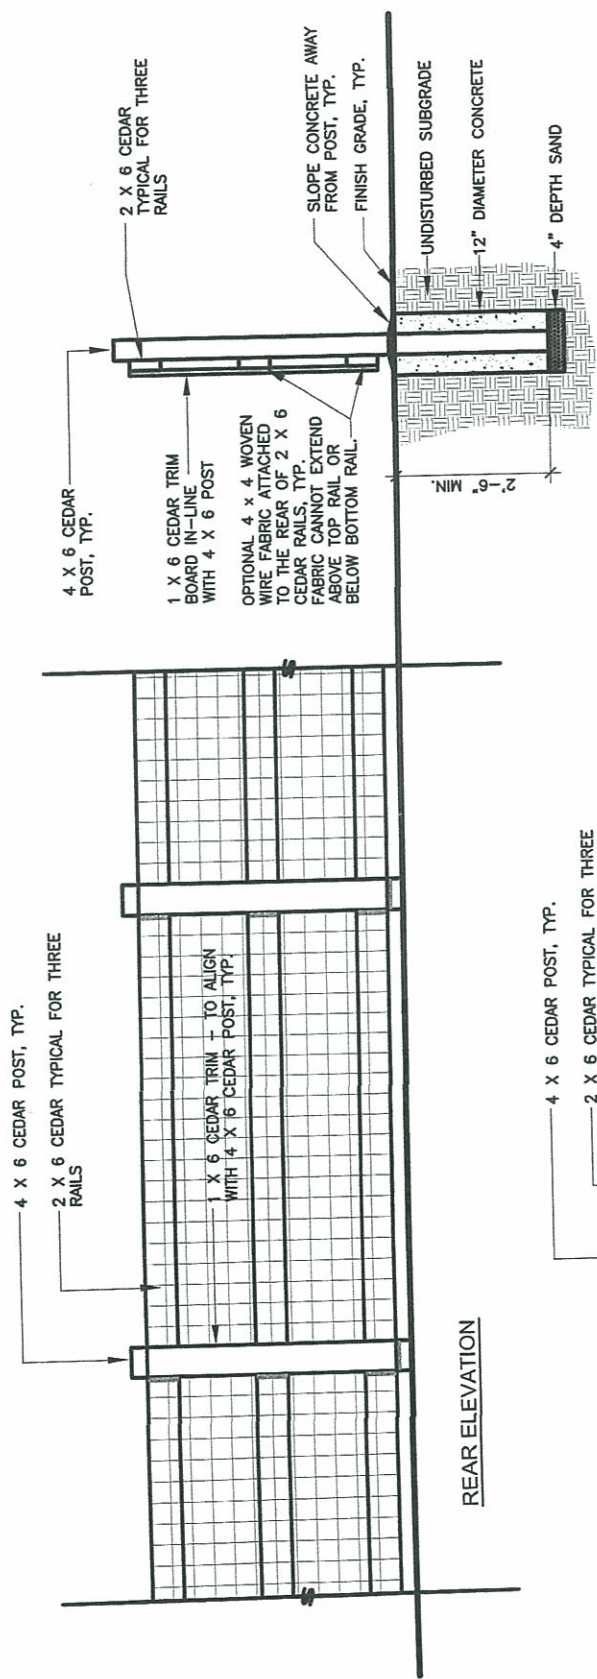


SECTION

HOMEOWNER FENCING

NOTES: TYPE 4 SHALL BE REQUIRED AS SHOWN ON THE FENCING PLAN OR AS ALLOWED BY THE SOUTH TIRINATH METRO DISTRICT.
 ALL FENCING MATERIALS SHALL BE CEDAR OR PRESSURE TREATED LUMBER #1 GRADE AS DESIGNATED ON FENCING DETAILS.

ALL WOOD FENCING MATERIAL SHALL BE TREATED WITH A MINIMUM OF 2 COATS OPAQUE STAIN OR AS REQUIRED TO ACHIEVE COVERAGE. SEE COVEANTS FOR STAIN COLOR.

Stain color in Filing 1 (Summerfield's) shall be **KWAL Traditional Russet Product # 9503** (Water based stain)
 Store order # 11-310 F. C.

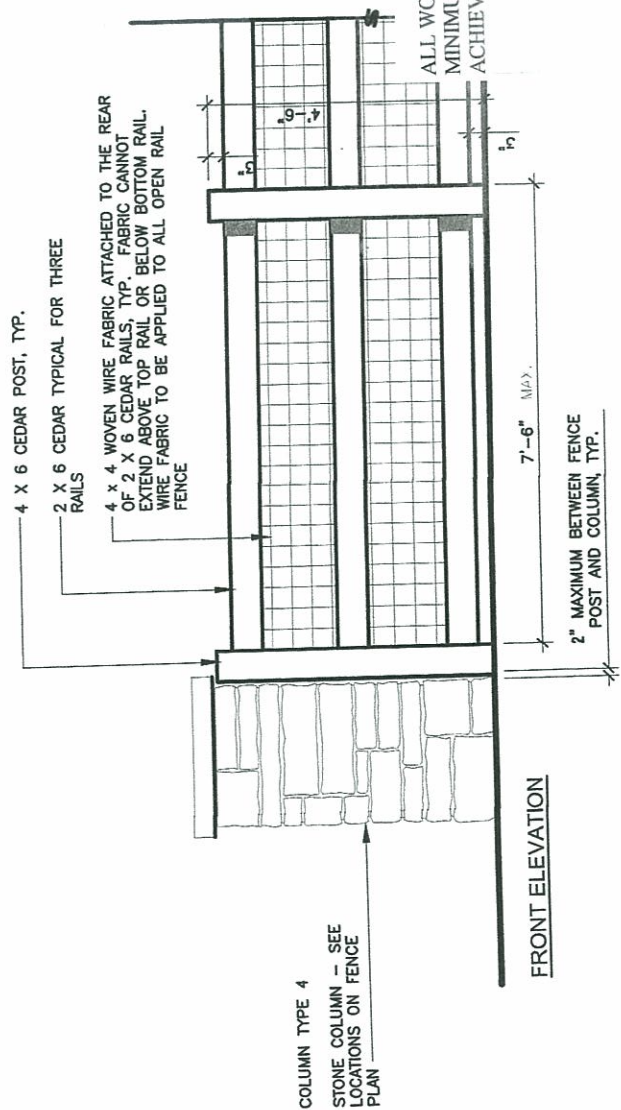

FRONT ELEVATION

COLUMN TYPE 4
 STONE COLUMN - SEE LOCATIONS ON FENCE PLAN

FENCE TYPE 4 - OPEN RAIL FENCE

SCALE 1/2" = 1'-0"

July 23, 2009

Kwal Paint #63

4215 Corbett Drive

Fort Collins CO 80525

03/01/2011

MILLENNIUM FORMULA BOOK

MILLENNIUM FORMULA BOOK

B	1Y40.000/48
F	1Y32.000/48
L	3Y44.000/48
KX	0Y28.000/48

CUSTOM COLOR JOB RECORD

Account South Timnath Metro District Date 11/5/10

Job STMD Fence Area _____

Product 9503 Quantity _____ Price _____

Color Traditional Russet Invoiced as 11-310.F.C.

Formula

B-y40 _____
F-y32 _____
L-3y44 _____
KX-28 / 01 _____

Mixed By TU



ID: **11-310FC**
Name: **9503 TRADITIONAL RUS**
Can: **GALLON**
Base: **DB**
DB: **C:\GDATA1_3**

SOUTH TIMNATH METRO DISTRICTS STAIN (SUMMERFIELDS AND THE PRESERVE)