



FENCE TYPE 1 - FIVE FOOT PICKET FENCE
SCALE 1/2" = 1'-0"

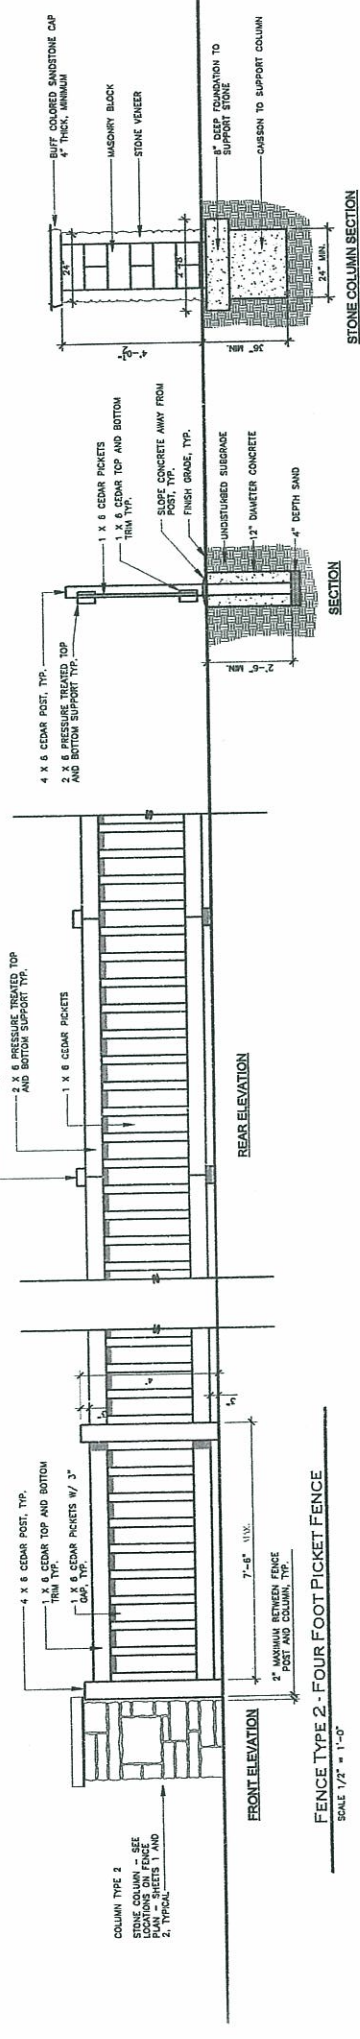

FENCE TYPE 2 - FOUR FOOT PICKET FENCE
SCALE 1/2" = 1'-0"

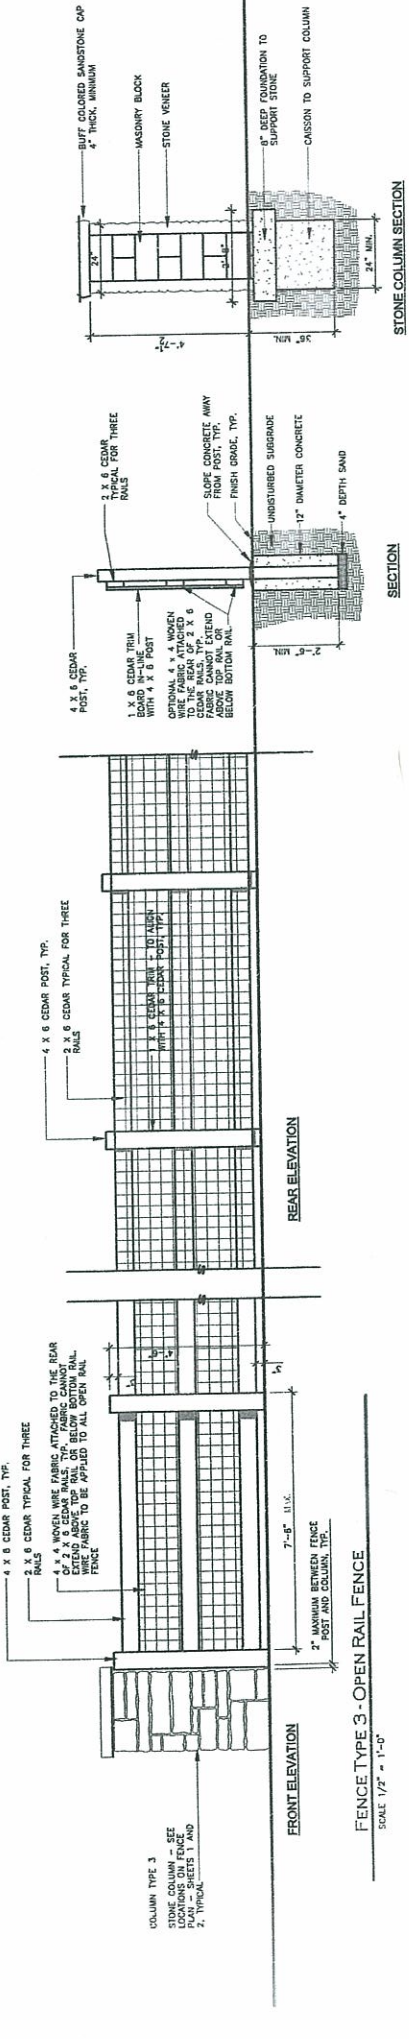

FENCE TYPE 3 - OPEN RAIL FENCE
SCALE 1/2" = 1'-0"

DISTRICT FENCING DETAIL

Kwal Paint #63

4215 Corbett Drive

Fort Collins CO 80525

03/01/2011

MILLENNIUM FORMULA BOOK

MILLENNIUM FORMULA BOOK

C 3Y40.000/48
F 0Y24.000/48
L 2Y28.000/48
KX 5Y12.000/48


ID: 11-309FC FENCE STAIN
Name: WOODCRAFT CEDAR
Can: GALLON
Base: NB
DB: C:\GDATA1_3

CUSTOM COLOR JOB RECORD

Account Windshire Park Metro District Date 9/29/10
Job Metro Dist. Area _____
Product 6250 Quantity _____ Price _____
Color Woodcraft Cedar Invoiced as 11-309FC
Formula _____

C-3y40 _____
F-24 _____
L-2y28 _____
KX-5y12 _____

Mixed By Tim

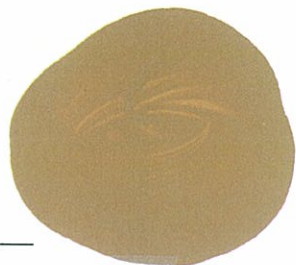

WINDSHIRE PARK METRO DISTRICTS STAIN