


FENCE TYPE 1 - WROUGHT IRON

NOT TO SCALE

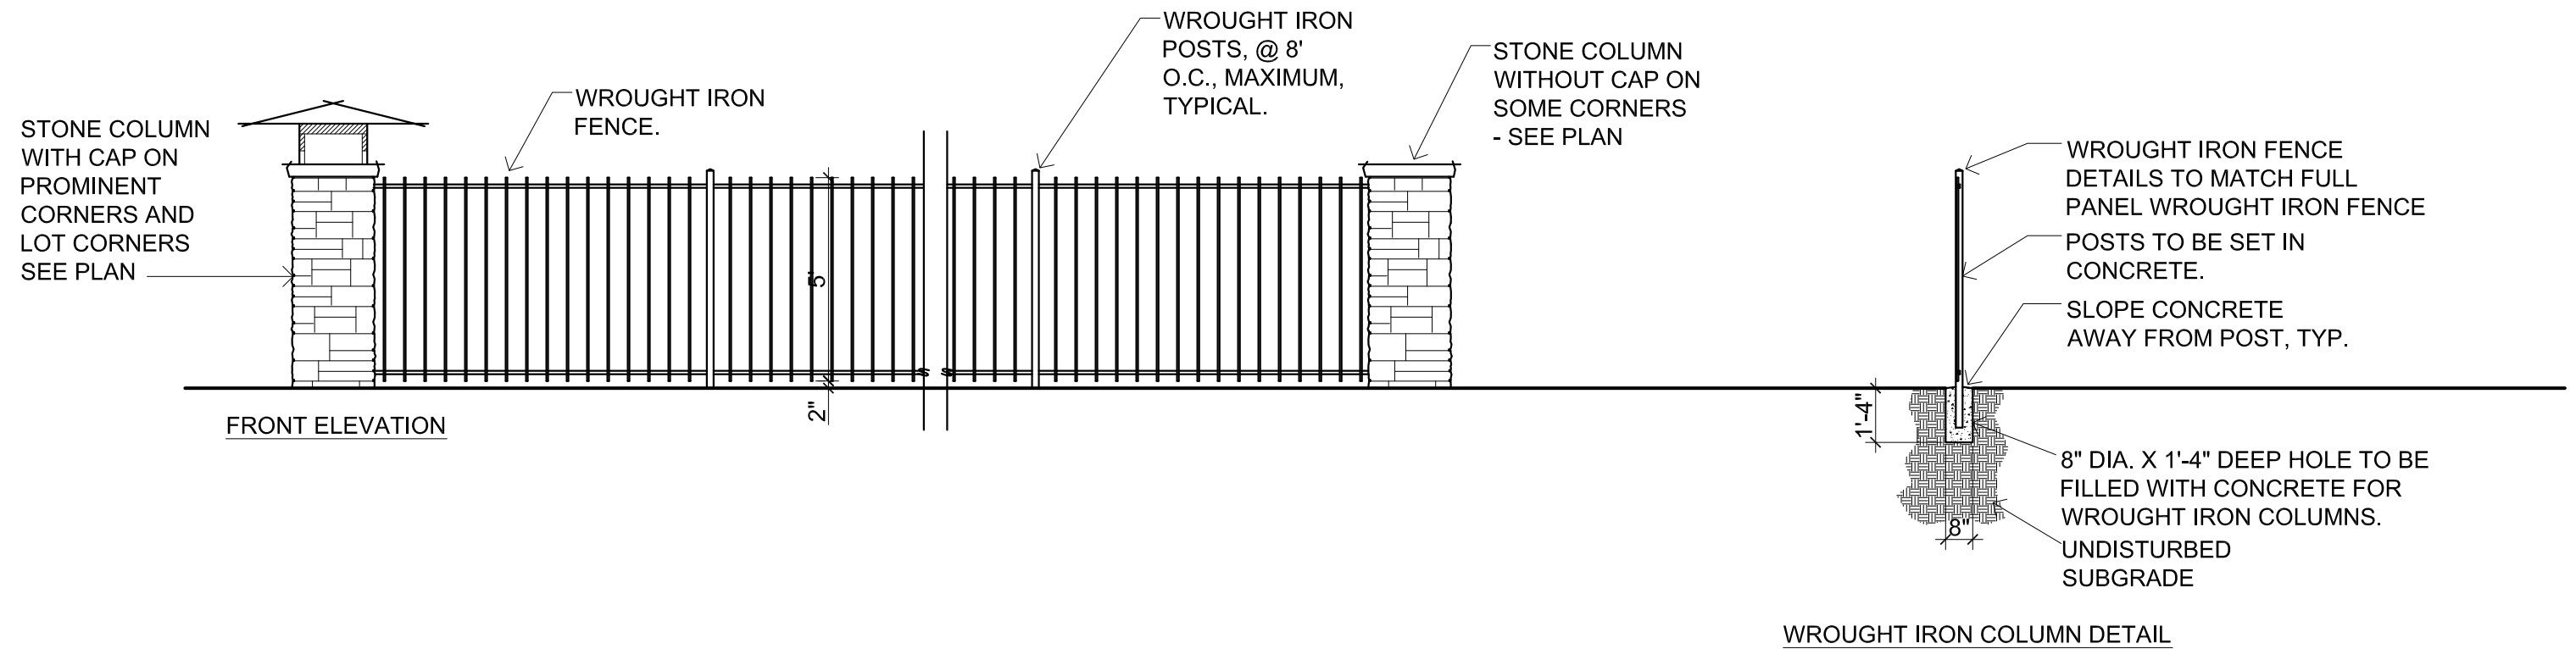

PHASE 1 & PHASE 2

FENCING DETAILS

MARCH 09, 2011

