


FENCE TYPE 3 - STONE COLUMNS WITH WOOD PICKET FENCE

NOT TO SCALE

FENCE TYPE 3 - WOOD PICKET FENCE

APPROVED STAIN IS DIAMOND VOGEL WALNUT AG-8317 SEMI-SOLID OIL BASE.

(DIAMOND VOGEL WALNUT AG-8317 WATER BASED STAIN CAN BE USED ALSO)

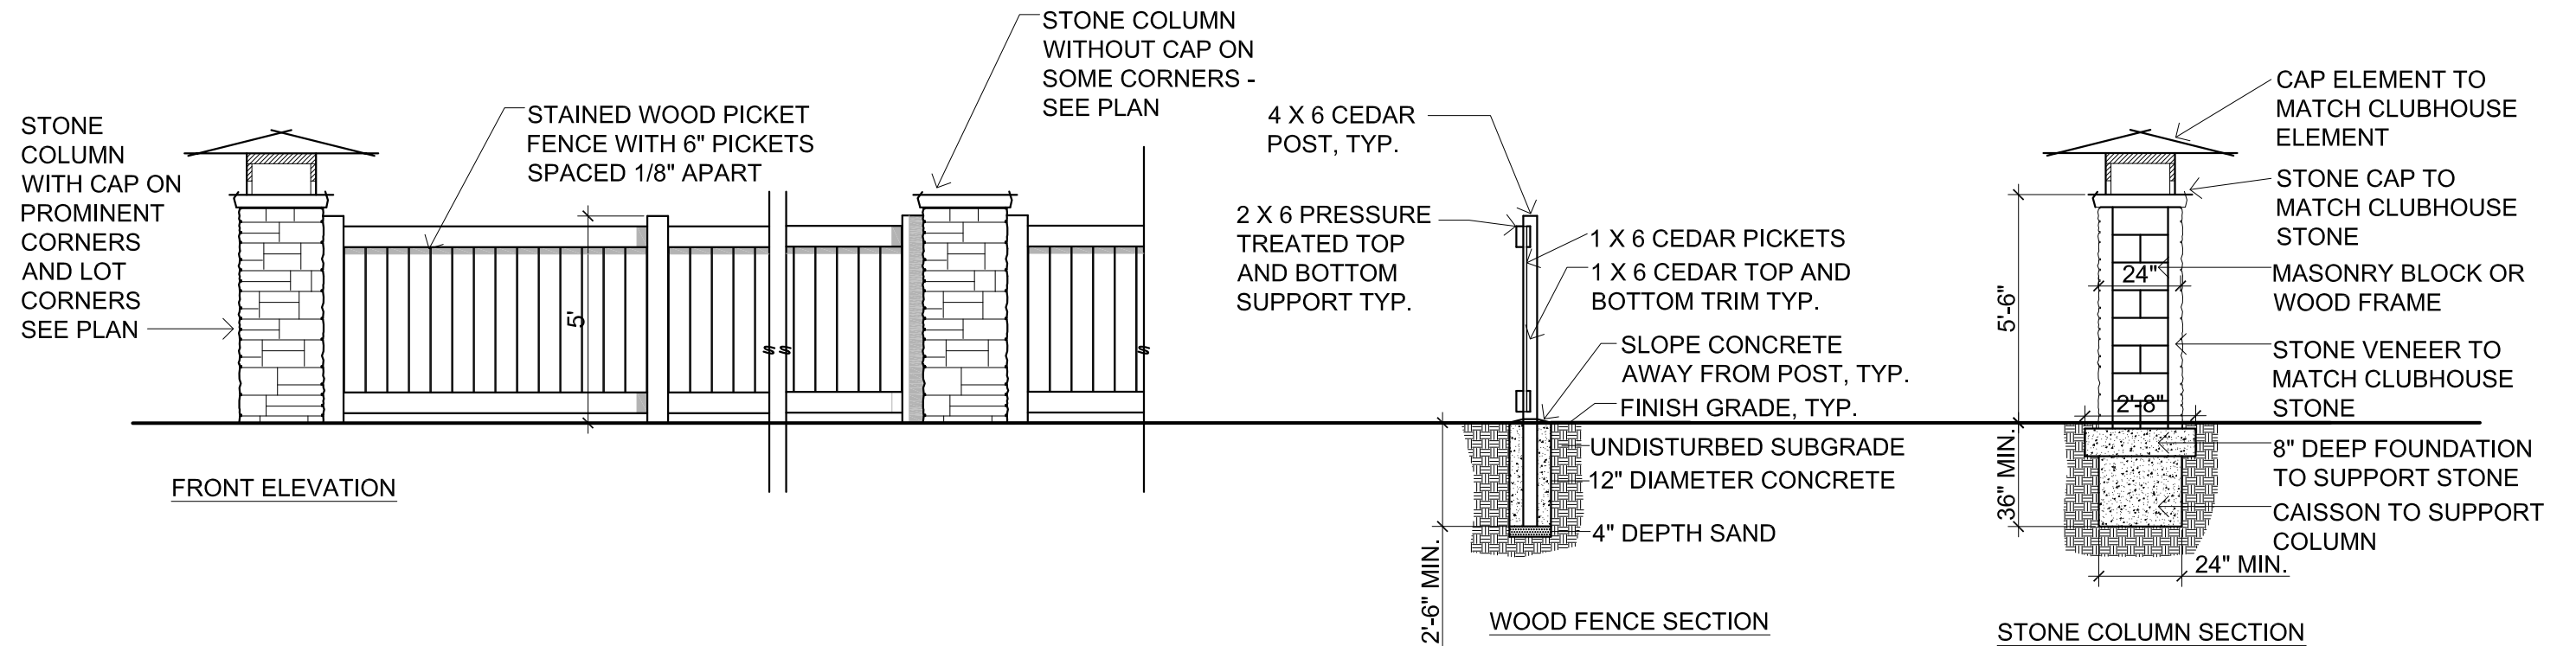

PHASE 1 & PHASE 2

FENCING DETAILS

MARCH 09, 2011

